




Plan

Legend

-  Proposed Length of Road to Become 'No Waiting/No Loading' during event days at Dens Park/Tannadice Park.
-  Proposed Area Constituting Residential Permit Qualification exempting Permit Holders from Parking in Unmarked Areas of Carriageway within the Zone
-  Approximate Location of Back to Back Zone Entry/Exit Signage.

Zone Entrance/Exit Signage

Football Events

Restricted parking ZONE



No loading

Next Match
9th September
11.30 am - 3.30 pm



Proposed Exit signage

Proposed Entrance Sign Denoting an example of Waiting/Loading Restriction Operating Times During Events at Dens & Tannadice Park.

revision					
Drawn	Checked	Drg.No.	Project No.	Scale	Date
S.S.	R.T.	1	T18-11-08	NTS	09.10.18

Dundee City Council
(Dens Park & Tannadice Park)
(Events Related Traffic Management Scheme)
Order 2018




City Development Department

Reproduced by permission of Ordnance Survey on behalf of HMSO. © Crown copyright and database right 2018. All rights reserved. Ordnance Survey Licence number 100023371.



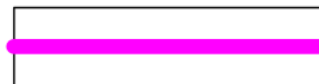
City Development Department. Director Mike Galloway

Dundee House, 50 North Lindsay Street, Dundee DD1 1QE

Plan

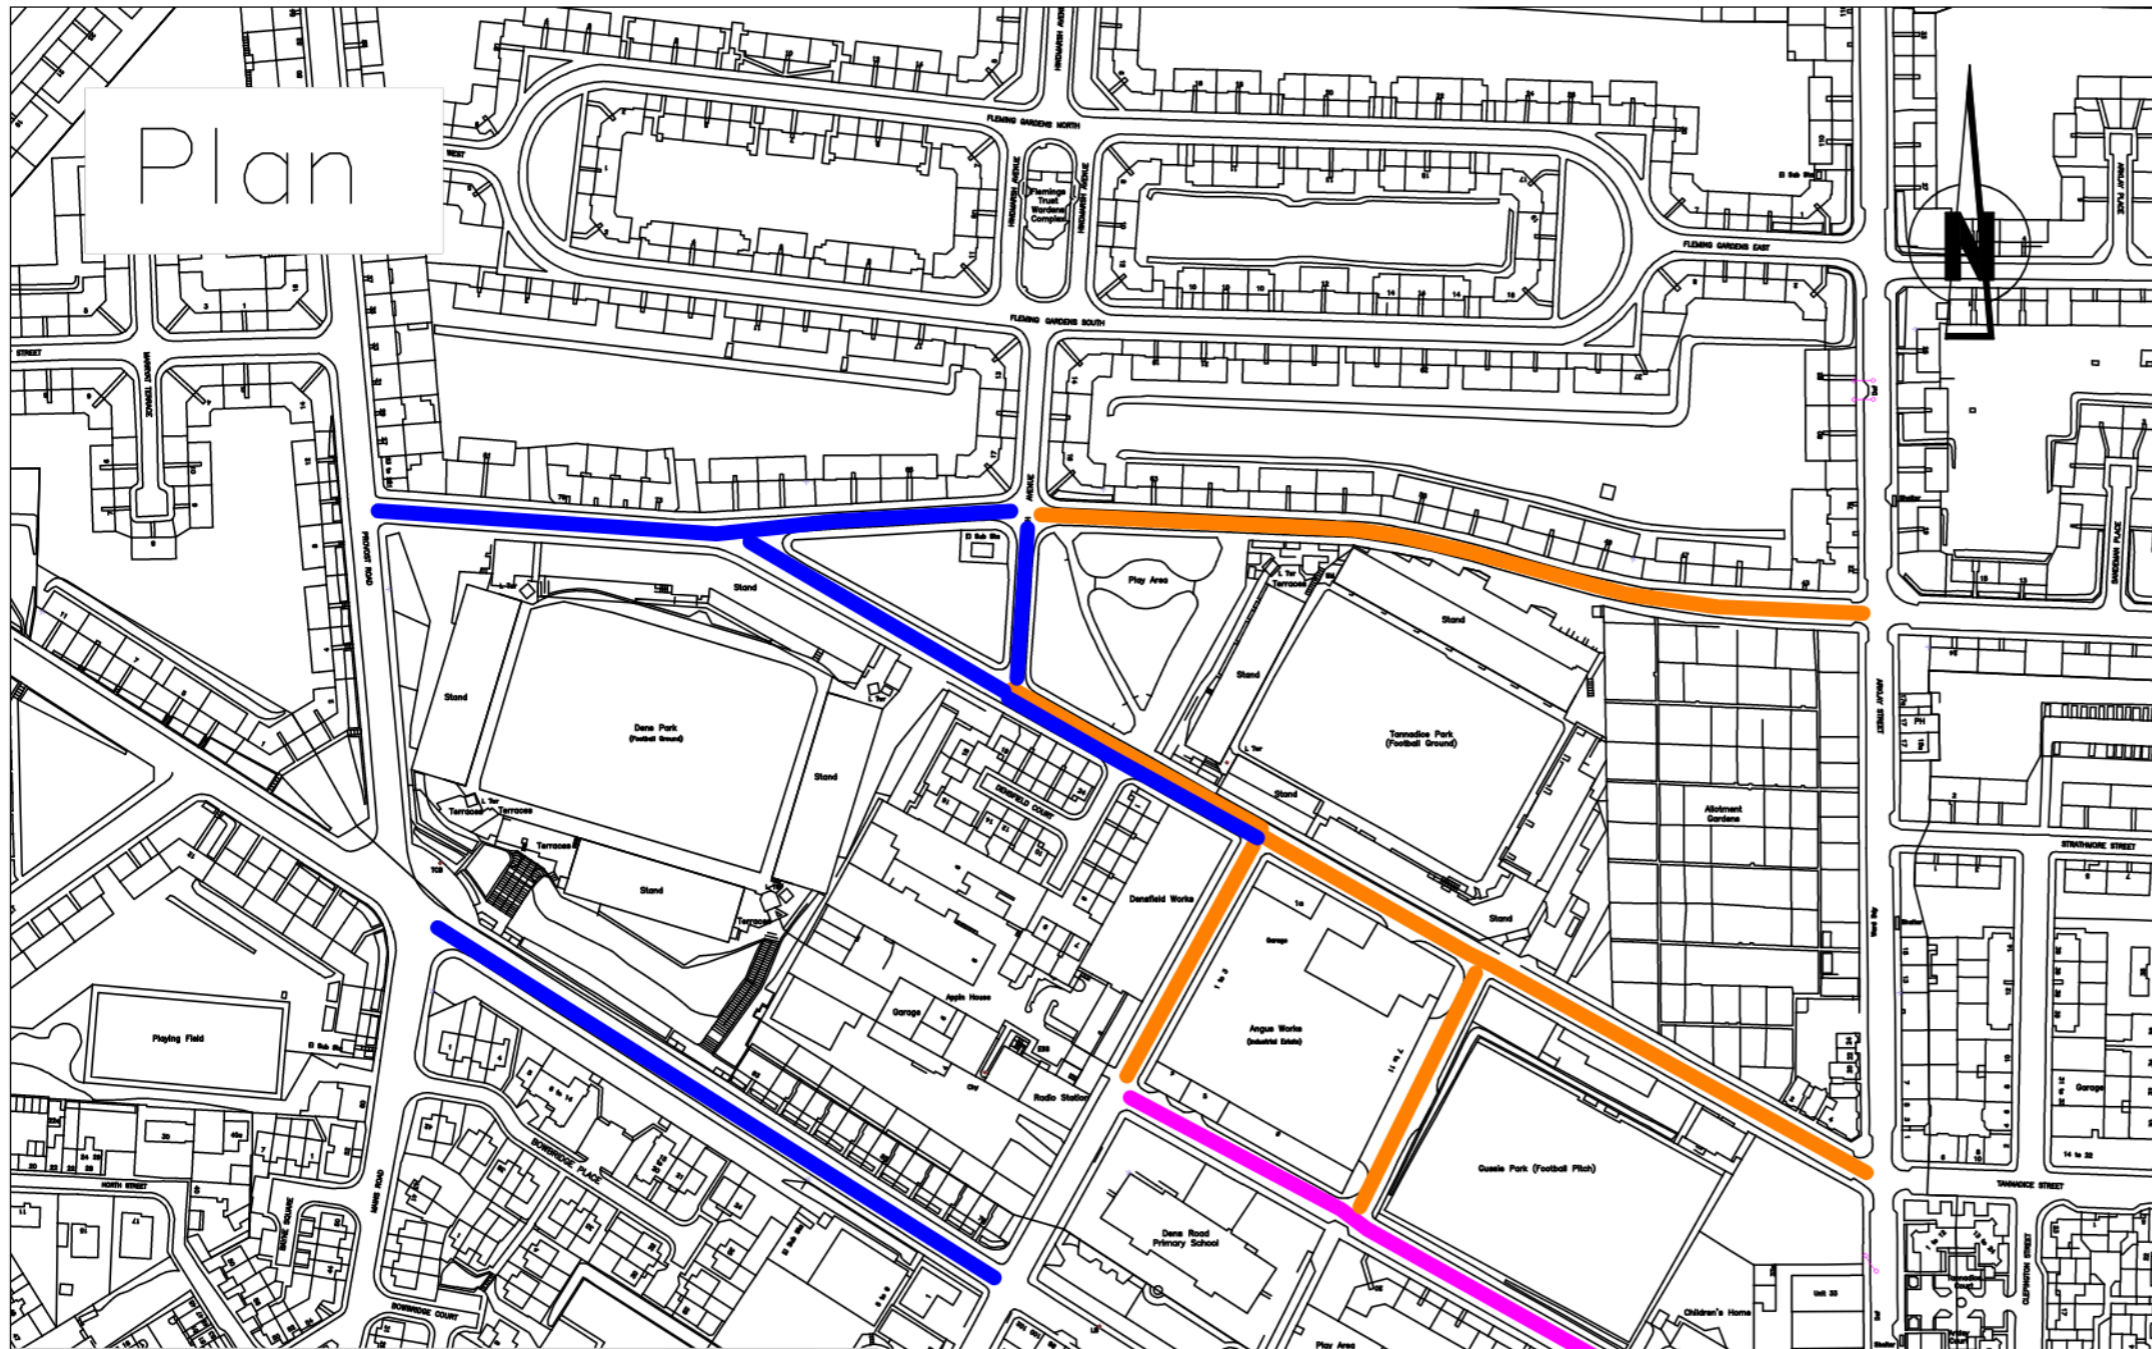

Legend

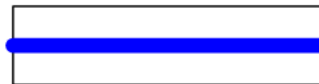-  Proposed road closures to be utilised for matches at Dens Park for the safe access/egress of spectators.
-  Proposed road closures to be utilised for matches at Tannadice Park for the safe access/egress of spectators.
-  Proposed road closures to be utilised for matches at Dens Park & Tannadice Park for the safe access/egress of spectators during games with larger anticipated attendances

revision					
Drawn	Checked	Drg.No.	Project No.	Scale	Date
S.S.	R.T.	2	T18-11-08	NTS	09.10.18

Dundee City Council
 (Dens Park & Tannadice Park)
 (Events Related Traffic Management Scheme)
 Order 2018




City Development Department

City Development Department. Director Mike Galloway

Dundee House, 50 North Lindsay Street, Dundee DD1 1QE

Reproduced by permission of Ordnance Survey on behalf of HMSO. © Crown copyright and database right 2018. All rights reserved. Ordnance Survey Licence number 100023371.

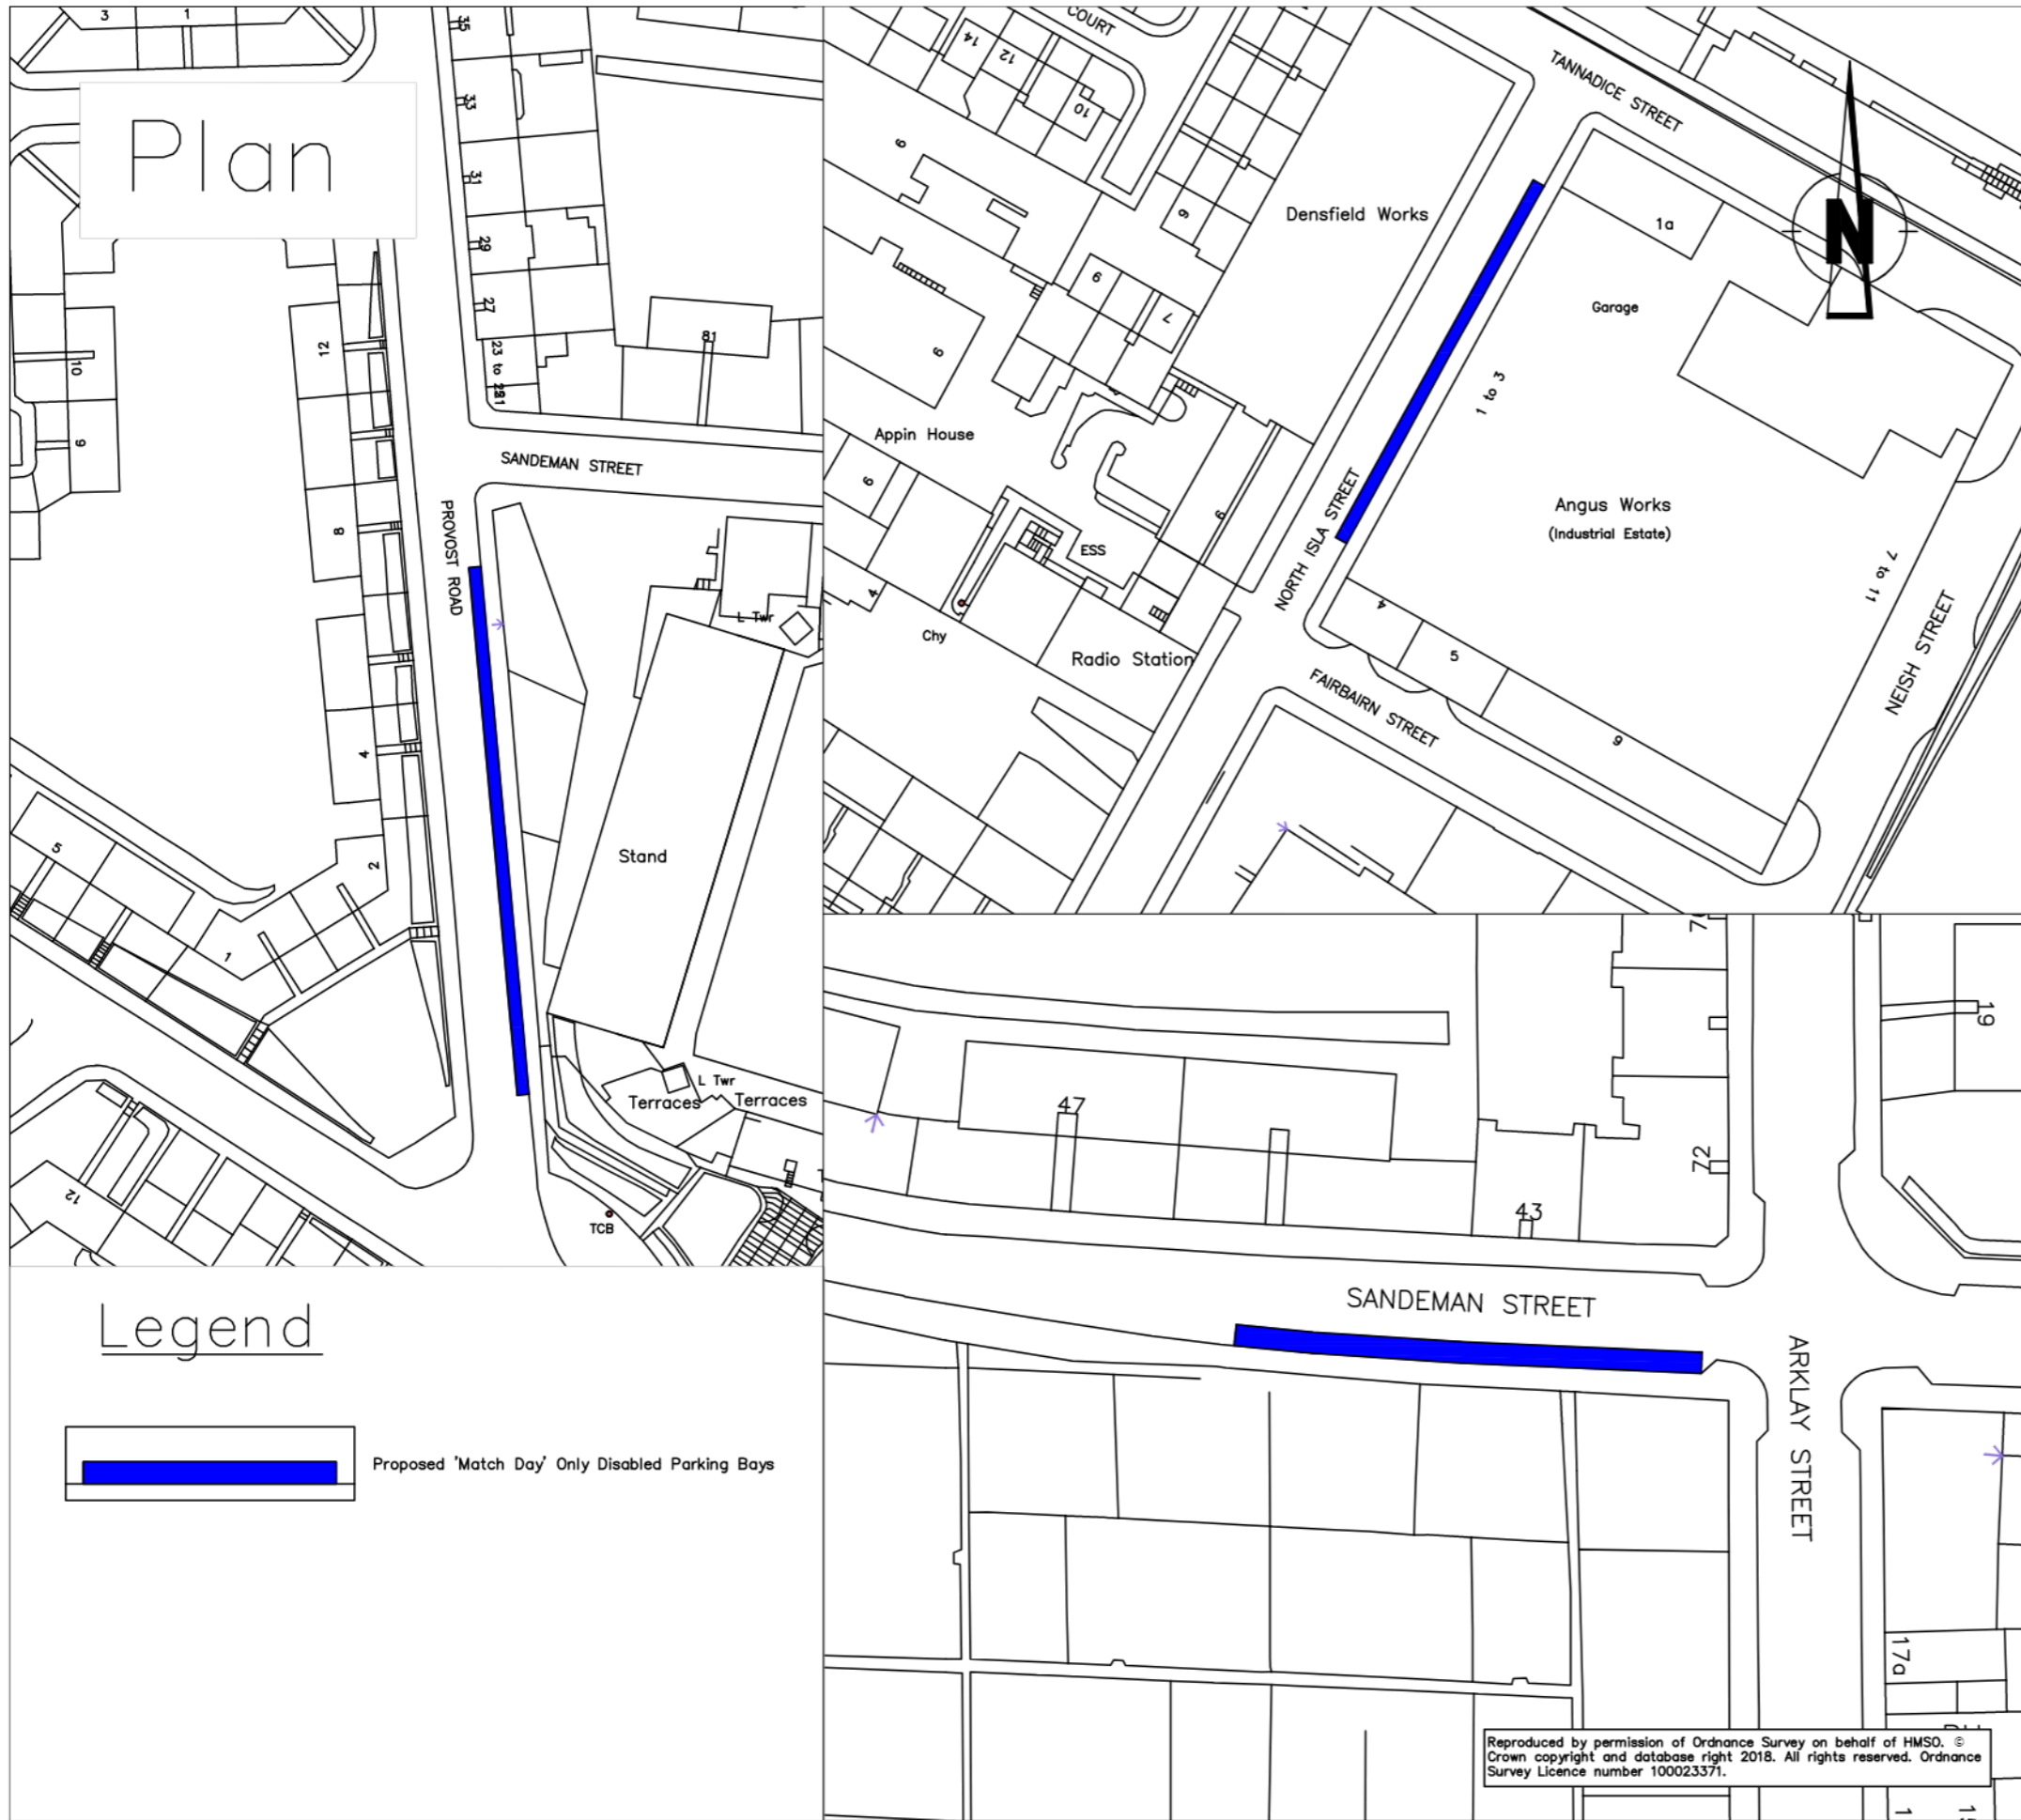

Plan

Legend



Proposed 'Match Day' Only Disabled Parking Bays

revision					
Drawn	Checked	Drg.No.	Project No.	Scale	Date
S.S.	R.T.	3	T18-11-08	NTS	09.10.18

Dundee City Council
 (Dens Park & Tannadice Park)
 (Events Related Traffic Management Scheme)
 Order 2018




City Development Department

Reproduced by permission of Ordnance Survey on behalf of HMSO. © Crown copyright and database right 2018. All rights reserved. Ordnance Survey Licence number 100023371.


City Development Department. Director Mike Galloway

Dundee House, 50 North Lindsay Street, Dundee DD1 1QE


Plan

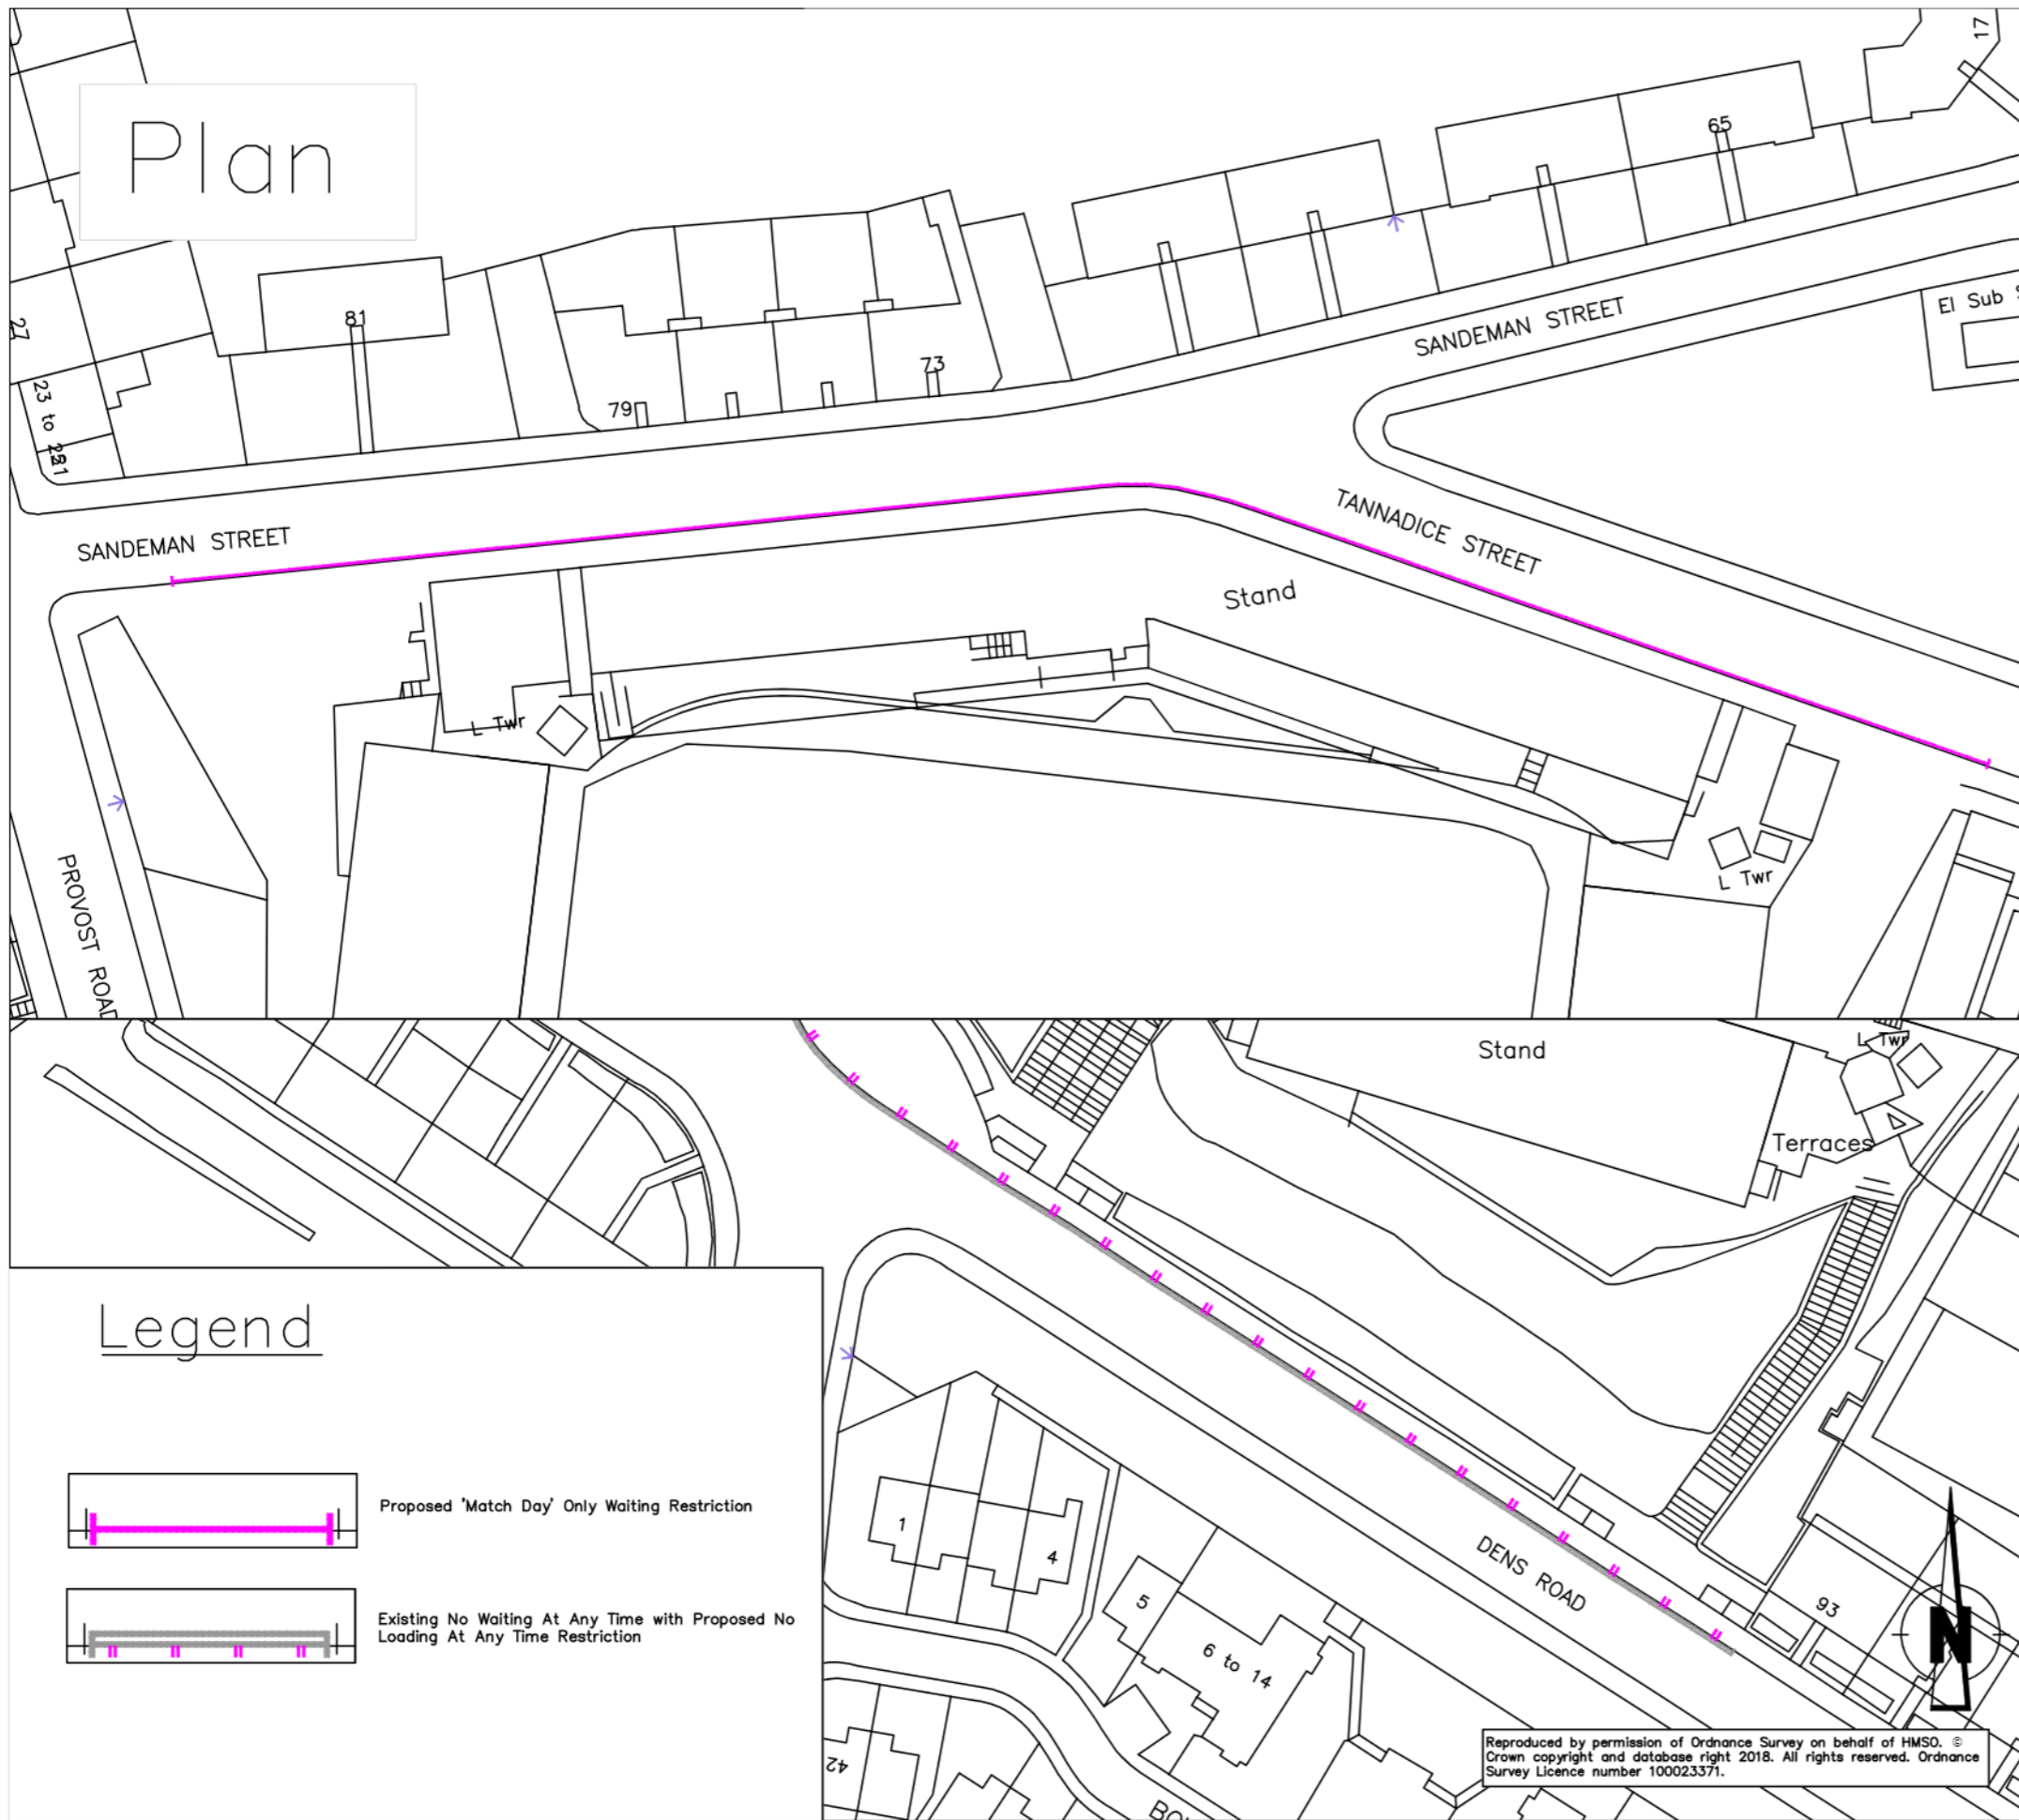

Legend

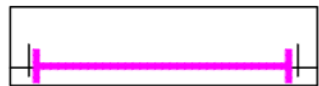

Proposed 'Match Day' Only Waiting Restriction

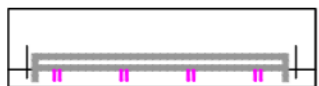

Existing No Waiting At Any Time with Proposed No Loading At Any Time Restriction

revision

Drawn	Checked	Drg.No.	Project No.	Scale	Date
S.S.	R.T.	4	T18-11-08	NTS	09.10.18

Dundee City Council
 (Dens Park & Tannadice Park)
 (Events Related Traffic Management Scheme)
 Order 2018




City Development Department

City Development Department. Director Mike Galloway

Dundee House, 50 North Lindsay Street, Dundee DD1 1QE

Reproduced by permission of Ordnance Survey on behalf of HMSO. © Crown copyright and database right 2018. All rights reserved. Ordnance Survey Licence number 100023371.

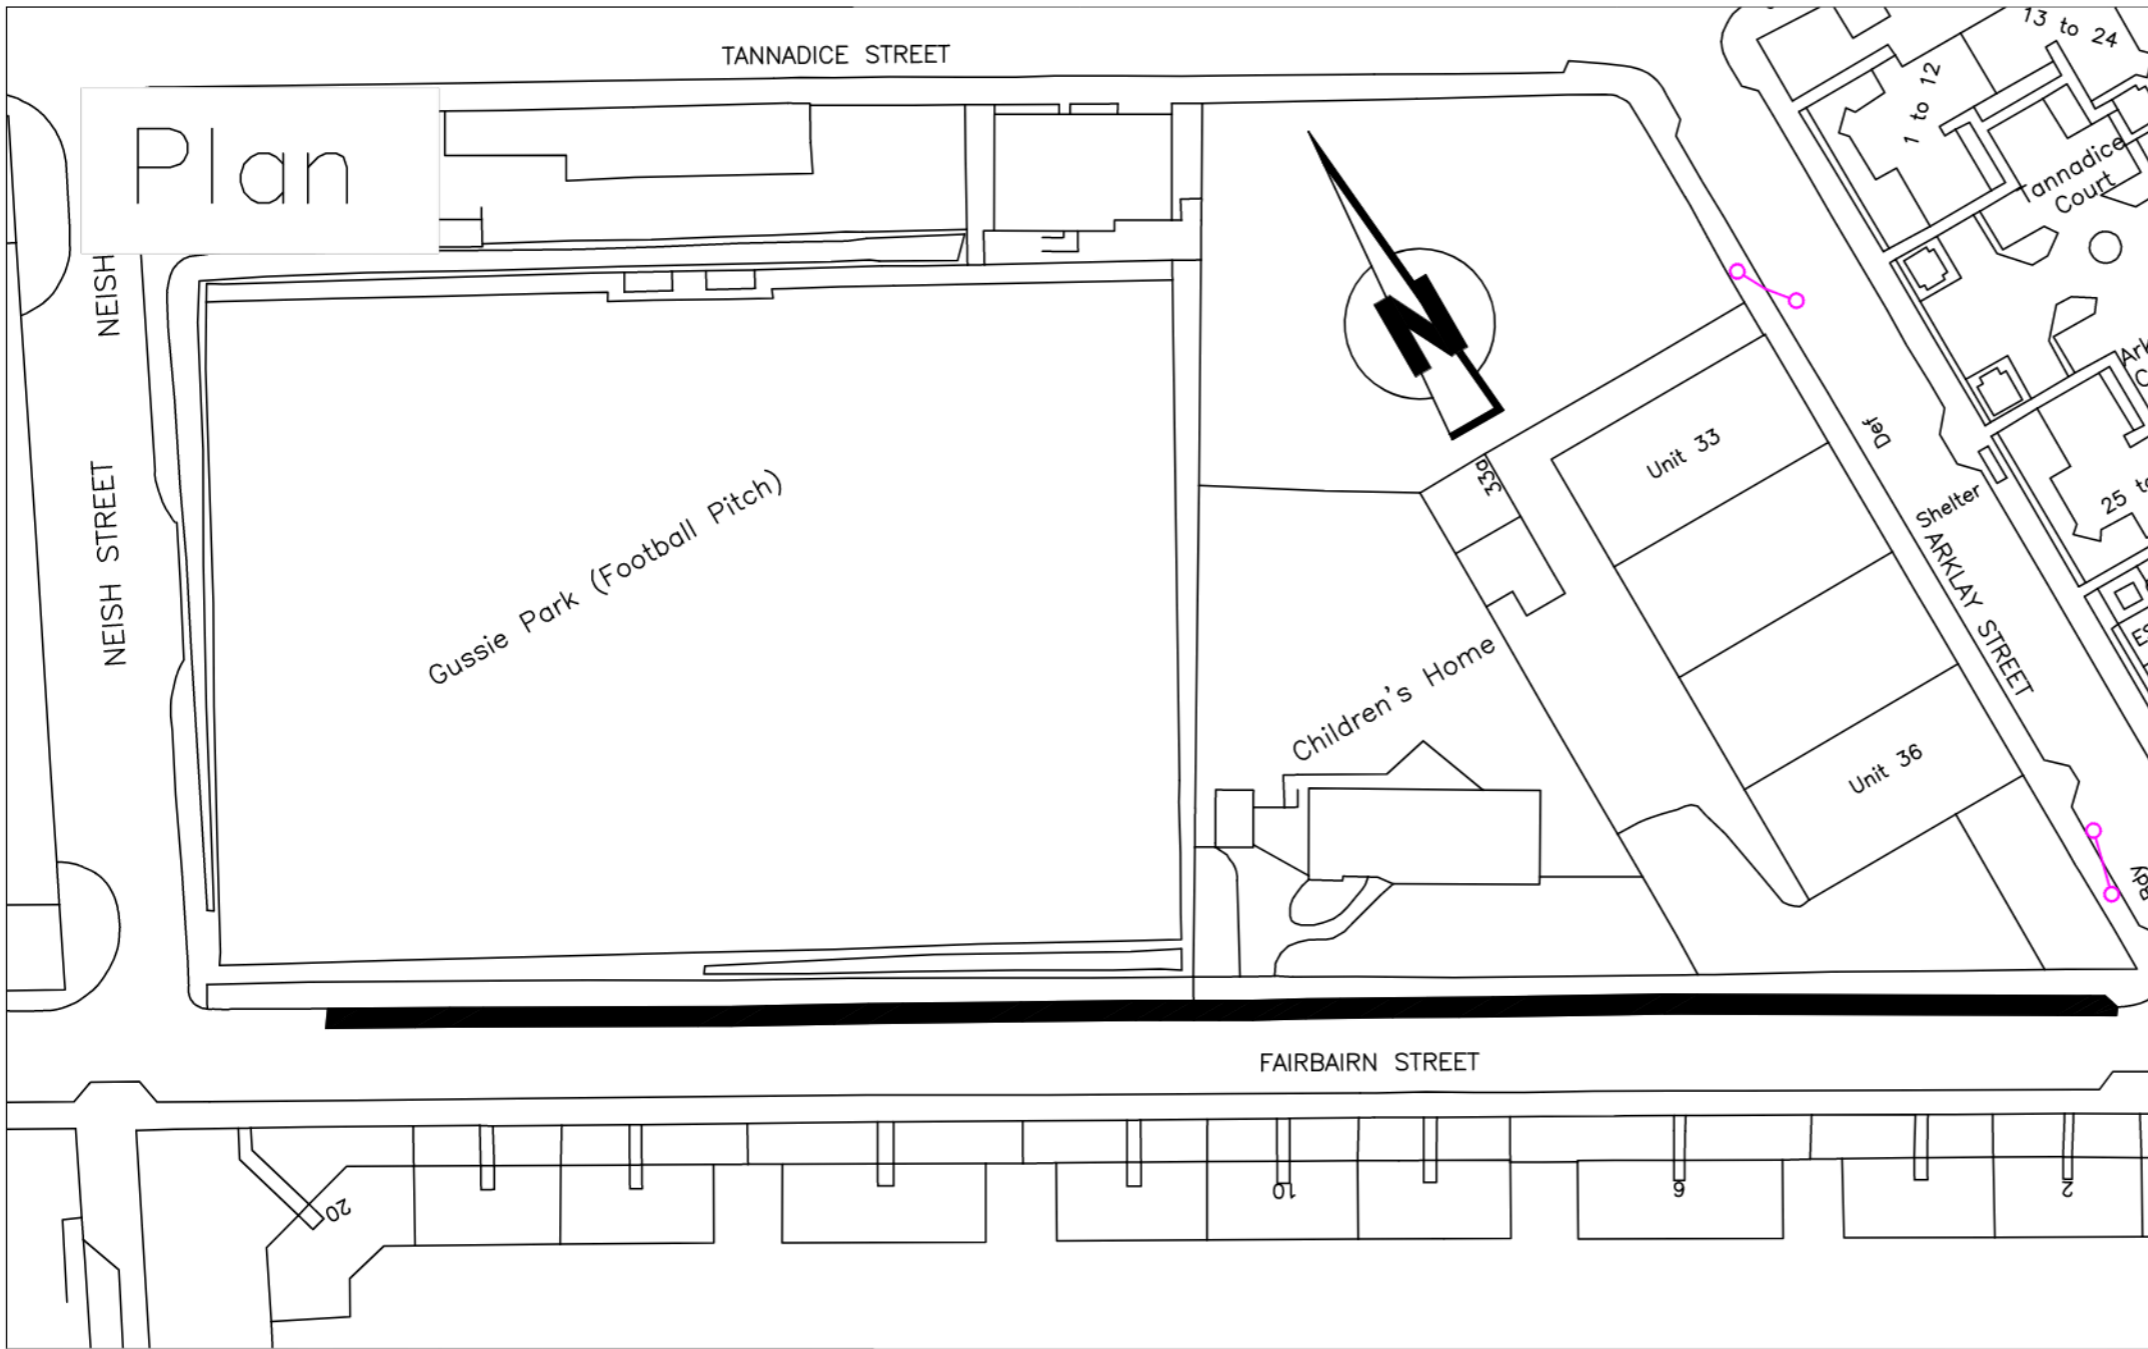

Plan

NEISH STREET

TANNADICE STREET

Gussie Park (Football Pitch)

Children's Home


Unit 33

Unit 36

ARKLAY STREET

FAIRBAIRN STREET

Legend

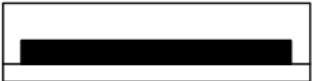

Proposed 'Match Day' Only Bus/Coach Parking Bays

Reproduced by permission of Ordnance Survey on behalf of HMSO. © Crown copyright and database right 2018. All rights reserved. Ordnance Survey Licence number 100023371.

revision					
Drawn	Checked	Drg.No.	Project No.	Scale	Date
S.S.	R.T.	5	T18-11-08	NTS	09.10.18

Dundee City Council
 (Dens Park & Tannadice Park)
 (Events Related Traffic Management Scheme)
 Order 2018



City Development Department

City Development Department. Director Mike Galloway

Dundee House, 50 North Lindsay Street, Dundee DD1 1QE